


OPEN CHANNEL DRAIN BORE

NOT TO SCALE

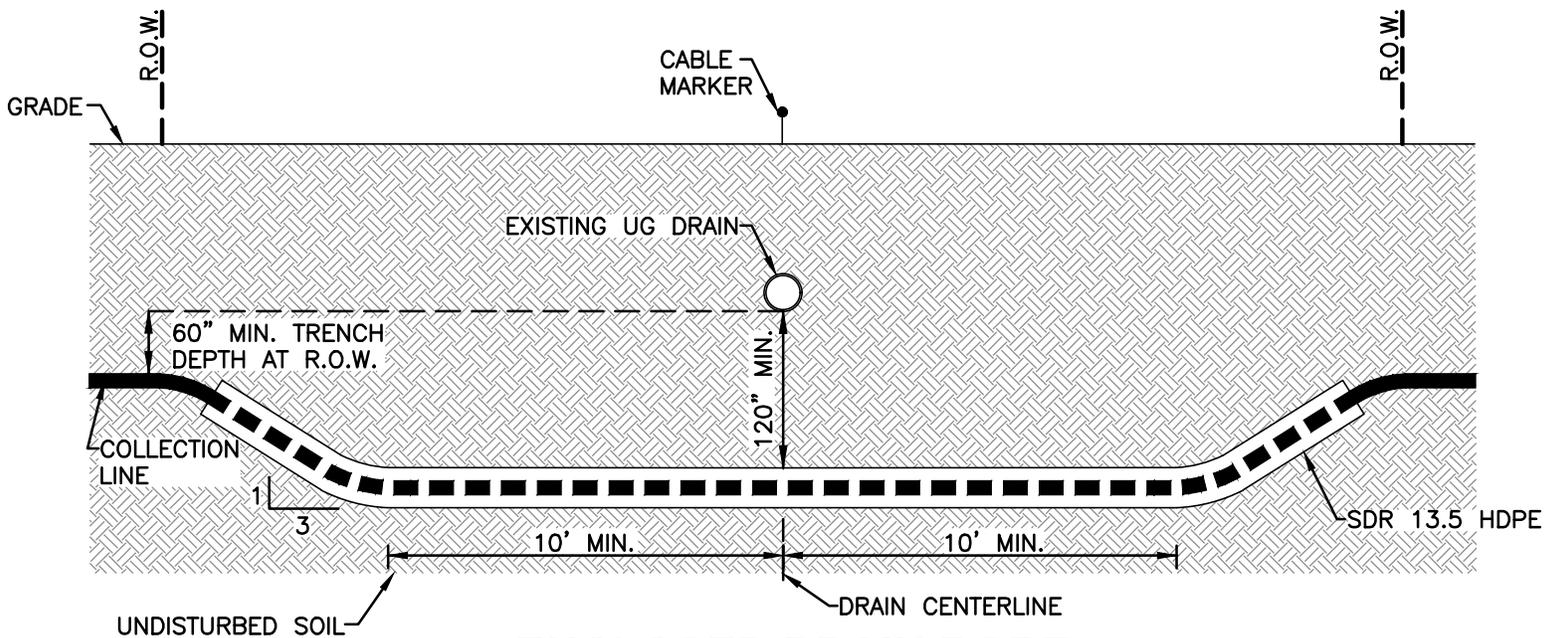

ENCLOSED DRAIN BORE

NOT TO SCALE

NOTES:

1. THE RATE OF SLOPE OF CABLE TO DEPTH BELOW DRAIN SHALL NOT EXCEED 3:1.
2. IF NO DRAIN RIGHT-OF-WAY EXISTS THE BORE MUST EXTEND A MINIMUM OF 10 FEET BEYOND THE TOP OF BANK.
3. SEE SITE SPECIFIC SWPP FOR MORE INFORMATION.
4. PARALLEL BORE SEPARATION SHALL BE A MINIMUM OF 50 FEET.
5. GPS COORDINATES SHALL BE TAKEN AT ALL CROSSINGS.



DATE: 1-19-2022

PROJECT:

EXHIBIT B - TYPICAL BORES